


RDC bas  
1:50



Façade Sud  
1:50

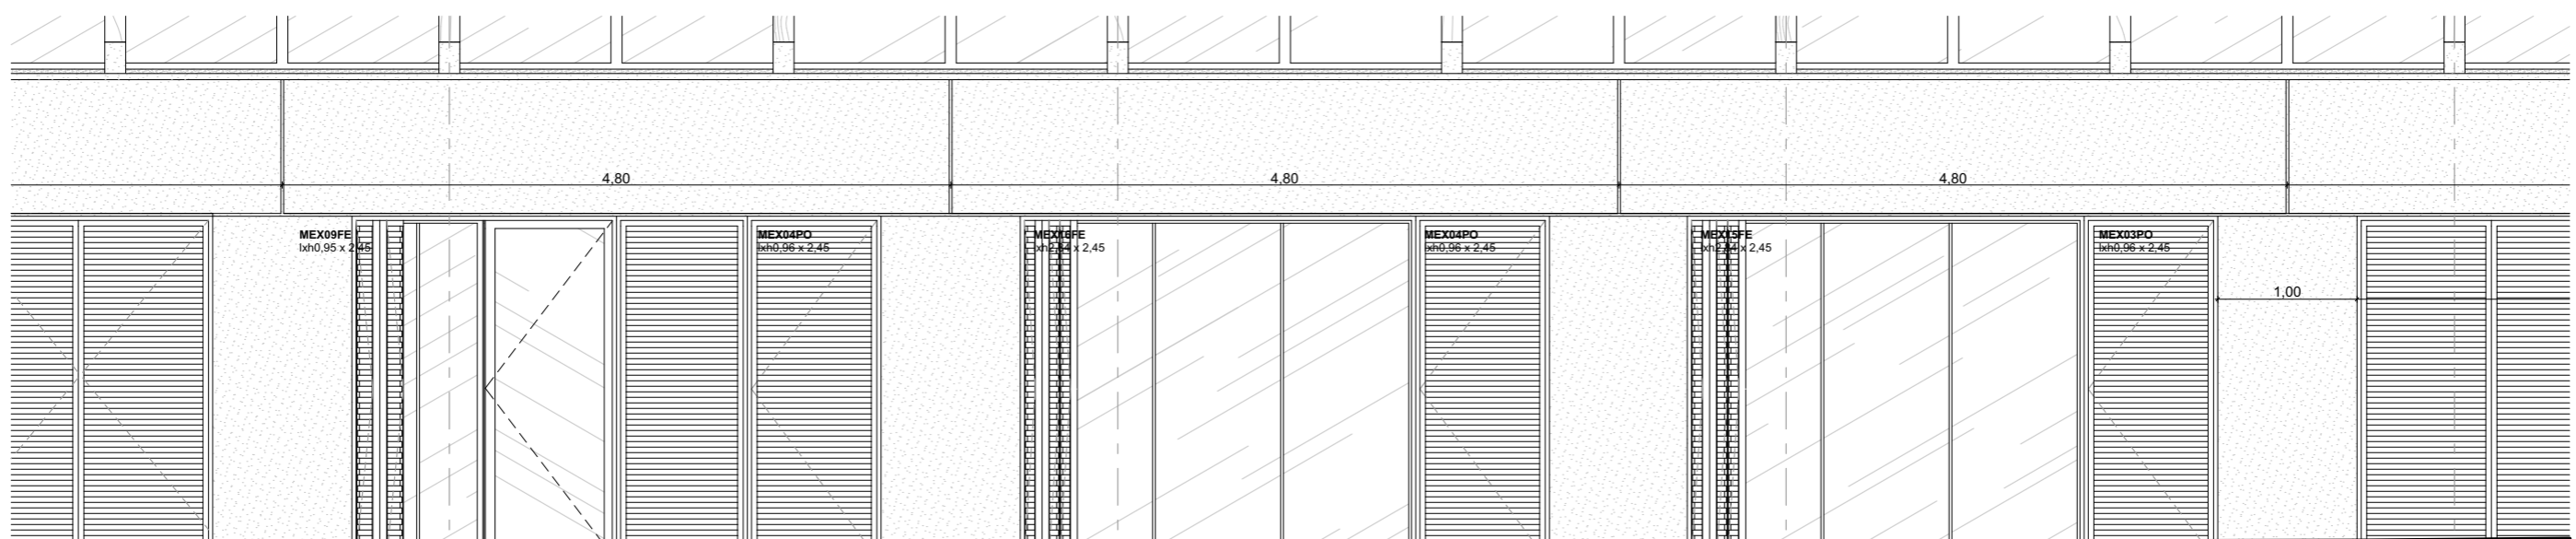